


CONC. MONUMENT WITH
BRASS CAP (TIED 2010)
SEE GIS/GPS SURVEY
VOL. 31, PG. 89, CORNER
#04301521 FOR THE LATEST
CORNER HISTORY AND
INFORMATION

DISCOVERY TRAIL FARM
NORTH BLOCK &
LOTS 1 THRU 8
(NOT PART OF ADJUSTMENT)

CONC. MONUMENT WITH
BRASS CAP (TIED 2010)
SEE GIS/GPS SURVEY
VOL. 31, PG. 89, CORNER
#04301511 FOR THE LATEST
CORNER HISTORY AND
INFORMATION

TO OLD OLYMPIC
HIGHWAY

CALC. 1/16
COR., SEC. 16

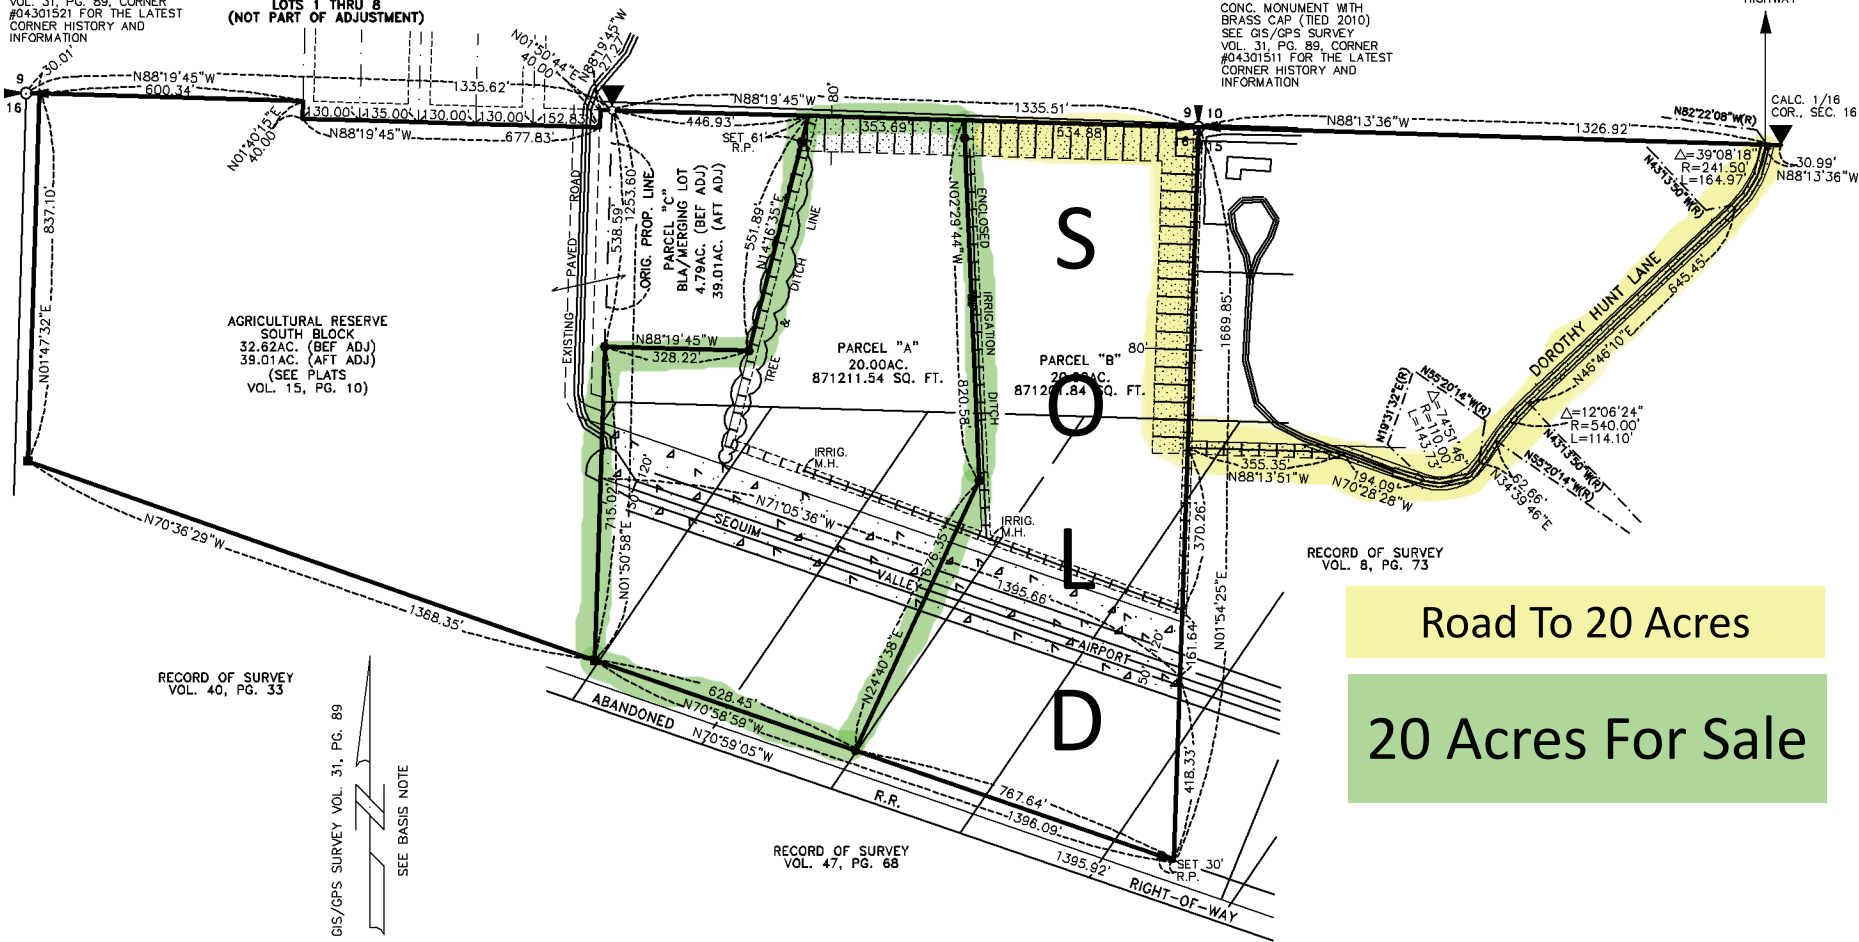

AGRICULTURAL RESERVE
SOUTH BLOCK
32.62AC. (BEF ADJ)
39.01AC. (AFT ADJ)
(SEE PLATS
VOL. 15, PG. 10)

PARCEL "A"
20.00AC.
871211.54 SQ. FT.

PARCEL "B"
20.00AC.
871201.84 SQ. FT.

PARCEL "C"
4.79AC. (BEF ADJ)
39.01AC. (AFT ADJ)


RECORD OF SURVEY
VOL. 8, PG. 73

RECORD OF SURVEY
VOL. 40, PG. 33

RECORD OF SURVEY
VOL. 47, PG. 68

GIS/GPS SURVEY VOL. 31, PG. 89

SEE BASIS NOTE

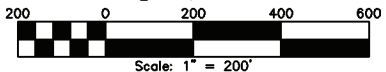

Road To 20 Acres

20 Acres For Sale